

**ADDENDUM TO BID DOCUMENT**

**ADDENDUM NUMBER:** #1

**DATE OF ISSUANCE:** 1/29/2020

**PAGE NUMBER:** 1 of 5

**BID NUMBER & TITLE:** 20-088B Carillon Drive Improvements

**ISSUING OFFICE:**



Purchasing Division  
Matanuska-Susitna Borough  
350 East Dahlia Avenue  
Palmer, Alaska 99645  
Phone: 907-861-8601  
Facsimile: 907-861-8617  
Email: purchasing@matsugov.us

**PREVIOUS ADDENDUM ISSUED:** NA

Addendum Number	Date of Issuance

**DEADLINE FOR SUBMISSION OF QUESTIONS:**

As Advertised: 2/6/2020 @ 5:00 PM  
Revised by Addendum Number: NA  
Revised to: NA

**DATE AND HOUR OF BID OPENING:**

As Advertised: 2/13/2020 @ 2:00 PM  
Revised by Addendum Number: NA  
Revised to: NA

The following corrections, changes, additions, deletions, revisions, and/or clarifications are hereby made a part of the Contract Documents. In case of conflicts between this Addendum and previously issued Documents, this Addendum shall take precedence. **The bidder must acknowledge receipt of this Addendum in the space provided on the Submittal Page**, failure to do so may subject the bidder to **disqualification**.

**CHANGES TO THE BID DOCUMENT:**

1. **STRIKE** Attachment 3: Enstar, 4 pages and **Replace with** Attachment 3: Enstar Plans, 4 pages.

**ADDENDUM ATTACHMENTS:**

1. Attachment 3: Enstar Plans 4 pages

**END OF ADDENDUM**

**APPROVED BY:** Signature on File

DESIGNED BY: [ ]  
 CHECKED BY: [ ]  
 DRAFTED BY: [ ]

REFS: [ ]

SCALE: [ ]

LAYOUT: PLAN AND PROFILE - LE-2



DATE: 7/30/2018 10:19 AM

TIME: [ ]

DRAWING LOCATION: U:\2047051200\drawing\carillon sheets\carillon Dr Improvements Plan and Profile.dwg

SHEET NO.	TOTAL SHEETS
F2	F8
STATE	DATE
ALASKA	9/7/2018
PROJECT DESIGNATION	
18-17-0457	

REVISIONS		
NO.	DATE	DESCRIPTION

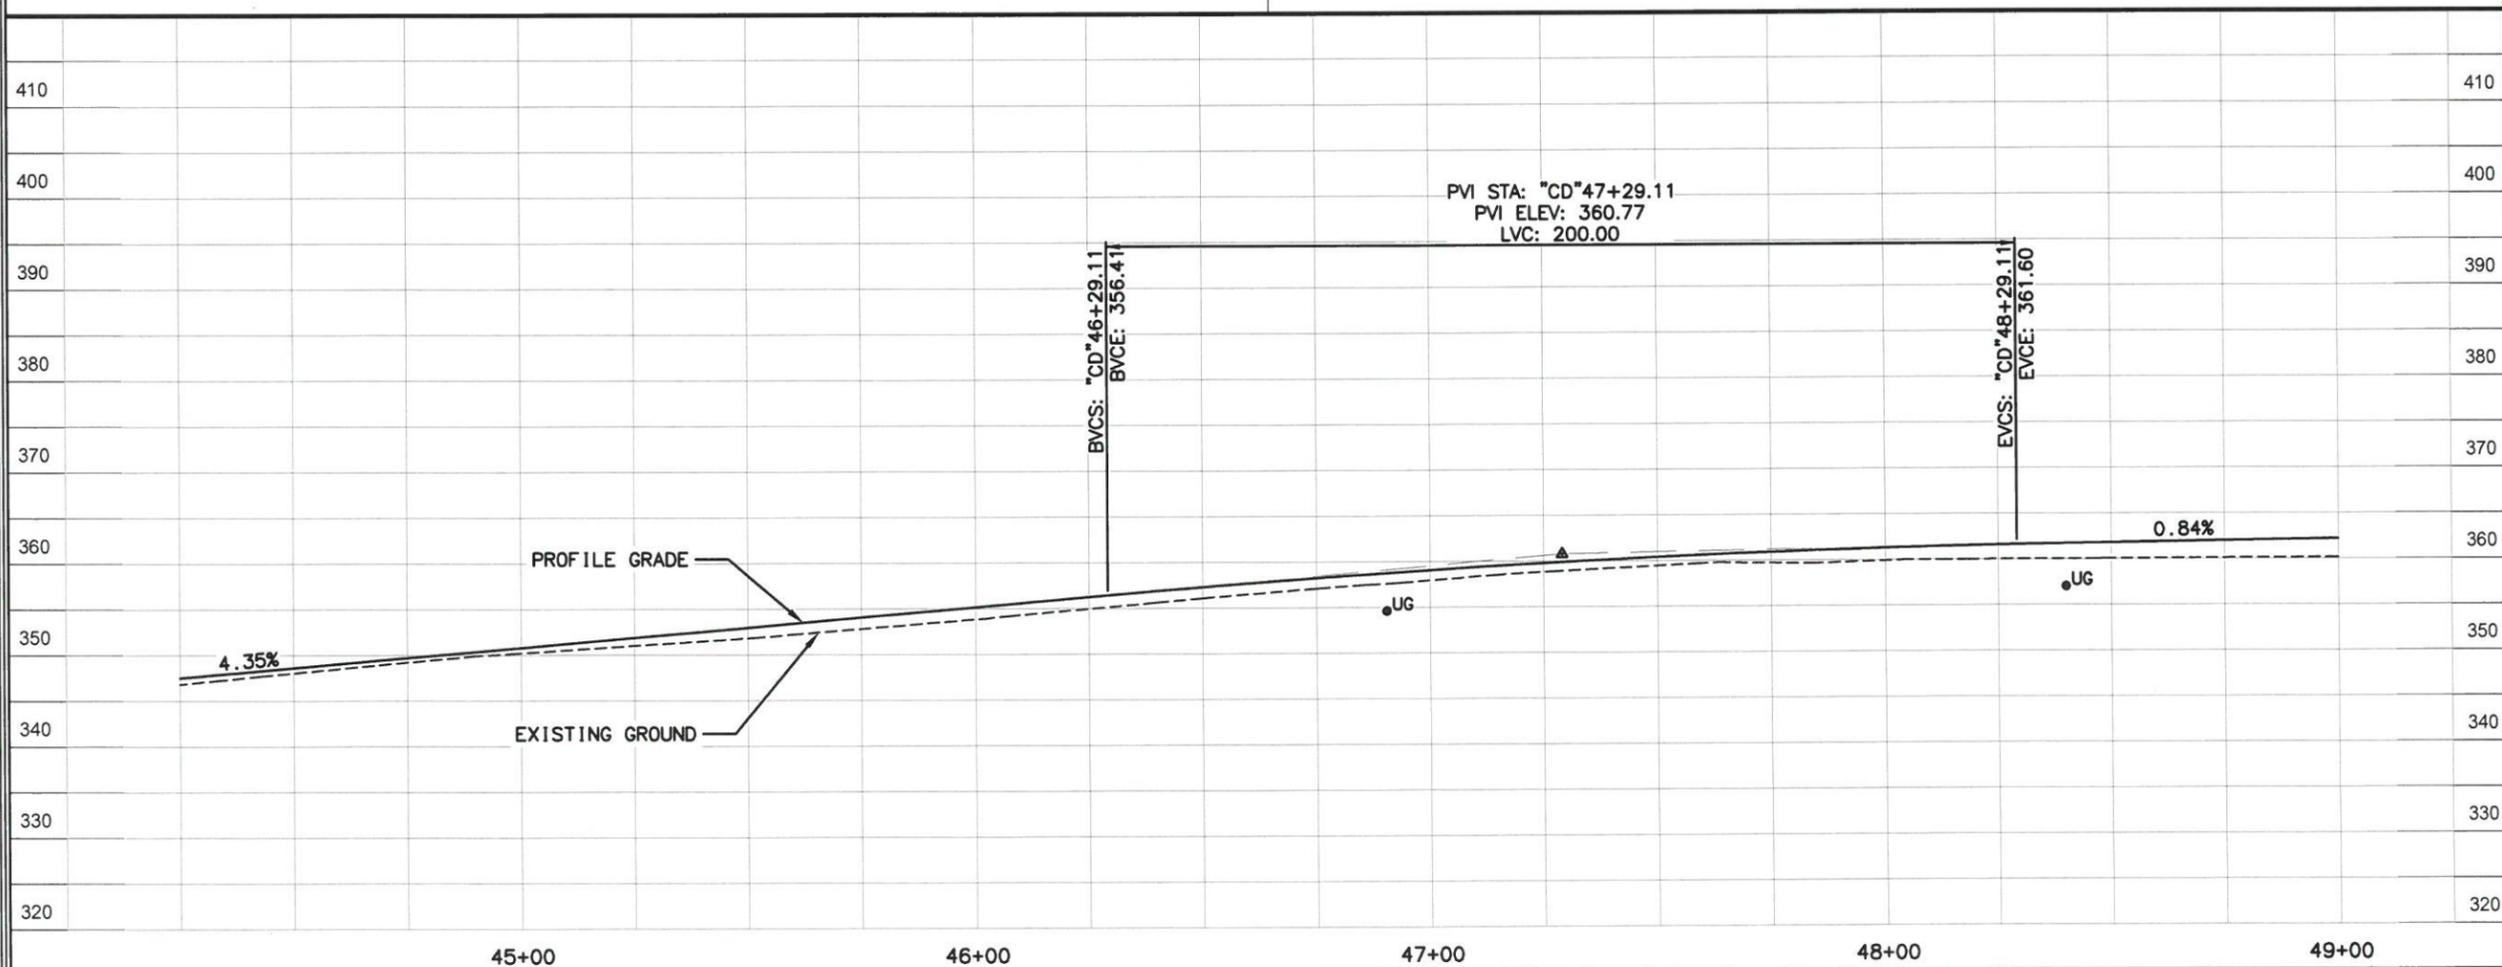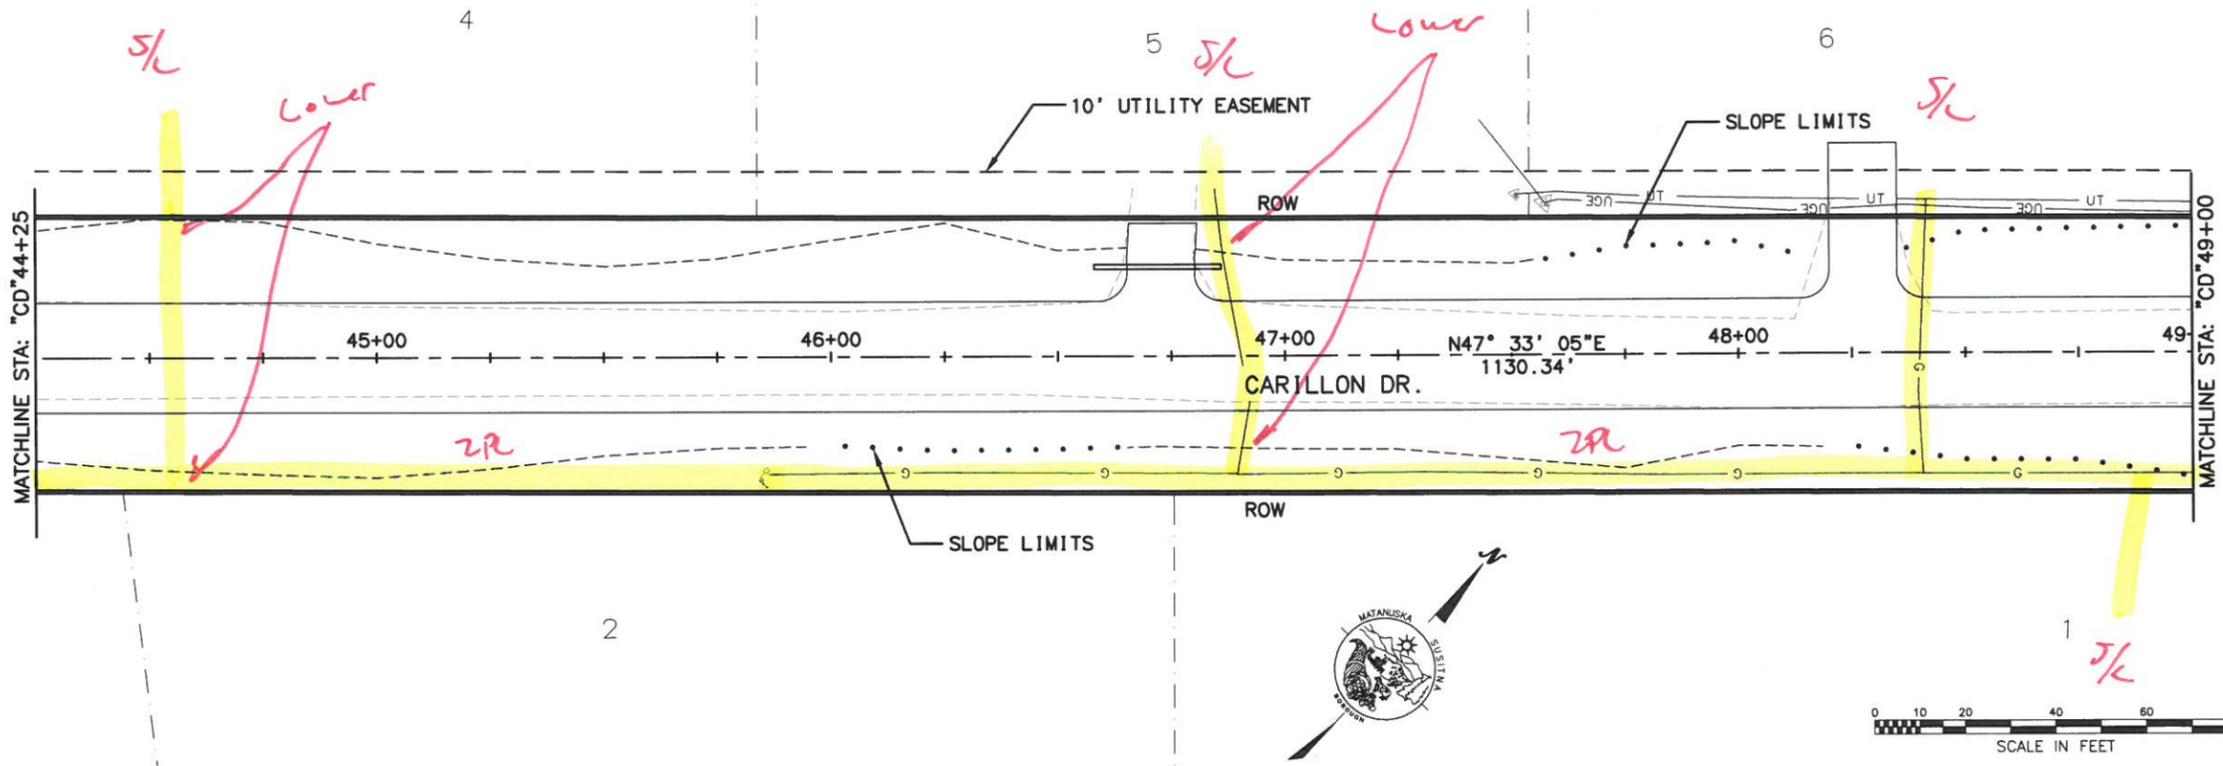

**Stantec**

PLANS DEVELOPED BY:  
 STANTEC CONSULTING SERVICES, INC.  
 351 W. Parks Hwy., Suite 200  
 Wasilla, Alaska 99654  
 Phone: (907) 352-7803  
 C.A. #126386

MATANUSKA-SUSITNA BOROUGH  
 DEPARTMENT OF PUBLIC WORKS  
 OPERATIONS AND MAINTENANCE DIVISION

CARILLON DR. IMPROVEMENTS

**CARILLON DRIVE  
 PLAN & PROFILE**

DESIGNED BY: [ ]  
 CHECKED BY: [ ]  
 DRAFTED BY: [ ]

REFS:

SCALE: LE-3

LAYOUT: PLAN AND PROFILE




DATE: 7/30/2018 10:19 AM

TIME: 10:19 AM

FILE: C:\Users\mcarillon\Documents\Carillon Dr Improvements Plan and Profile.dwg

DRAWING LOCATION: U:\2017051200\drawing\carillon sheets\carillon sheets\Carillon Dr Improvements Plan and Profile.dwg

SHEET NO.	TOTAL SHEETS	
F3	F8	
STATE	DATE	
ALASKA	9/7/2018	
PROJECT DESIGNATION		
18-17-0457		
REVISIONS		
NO.	DATE	DESCRIPTION

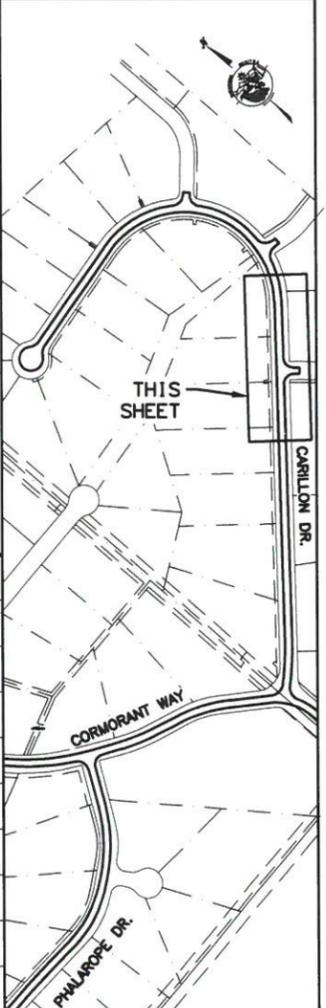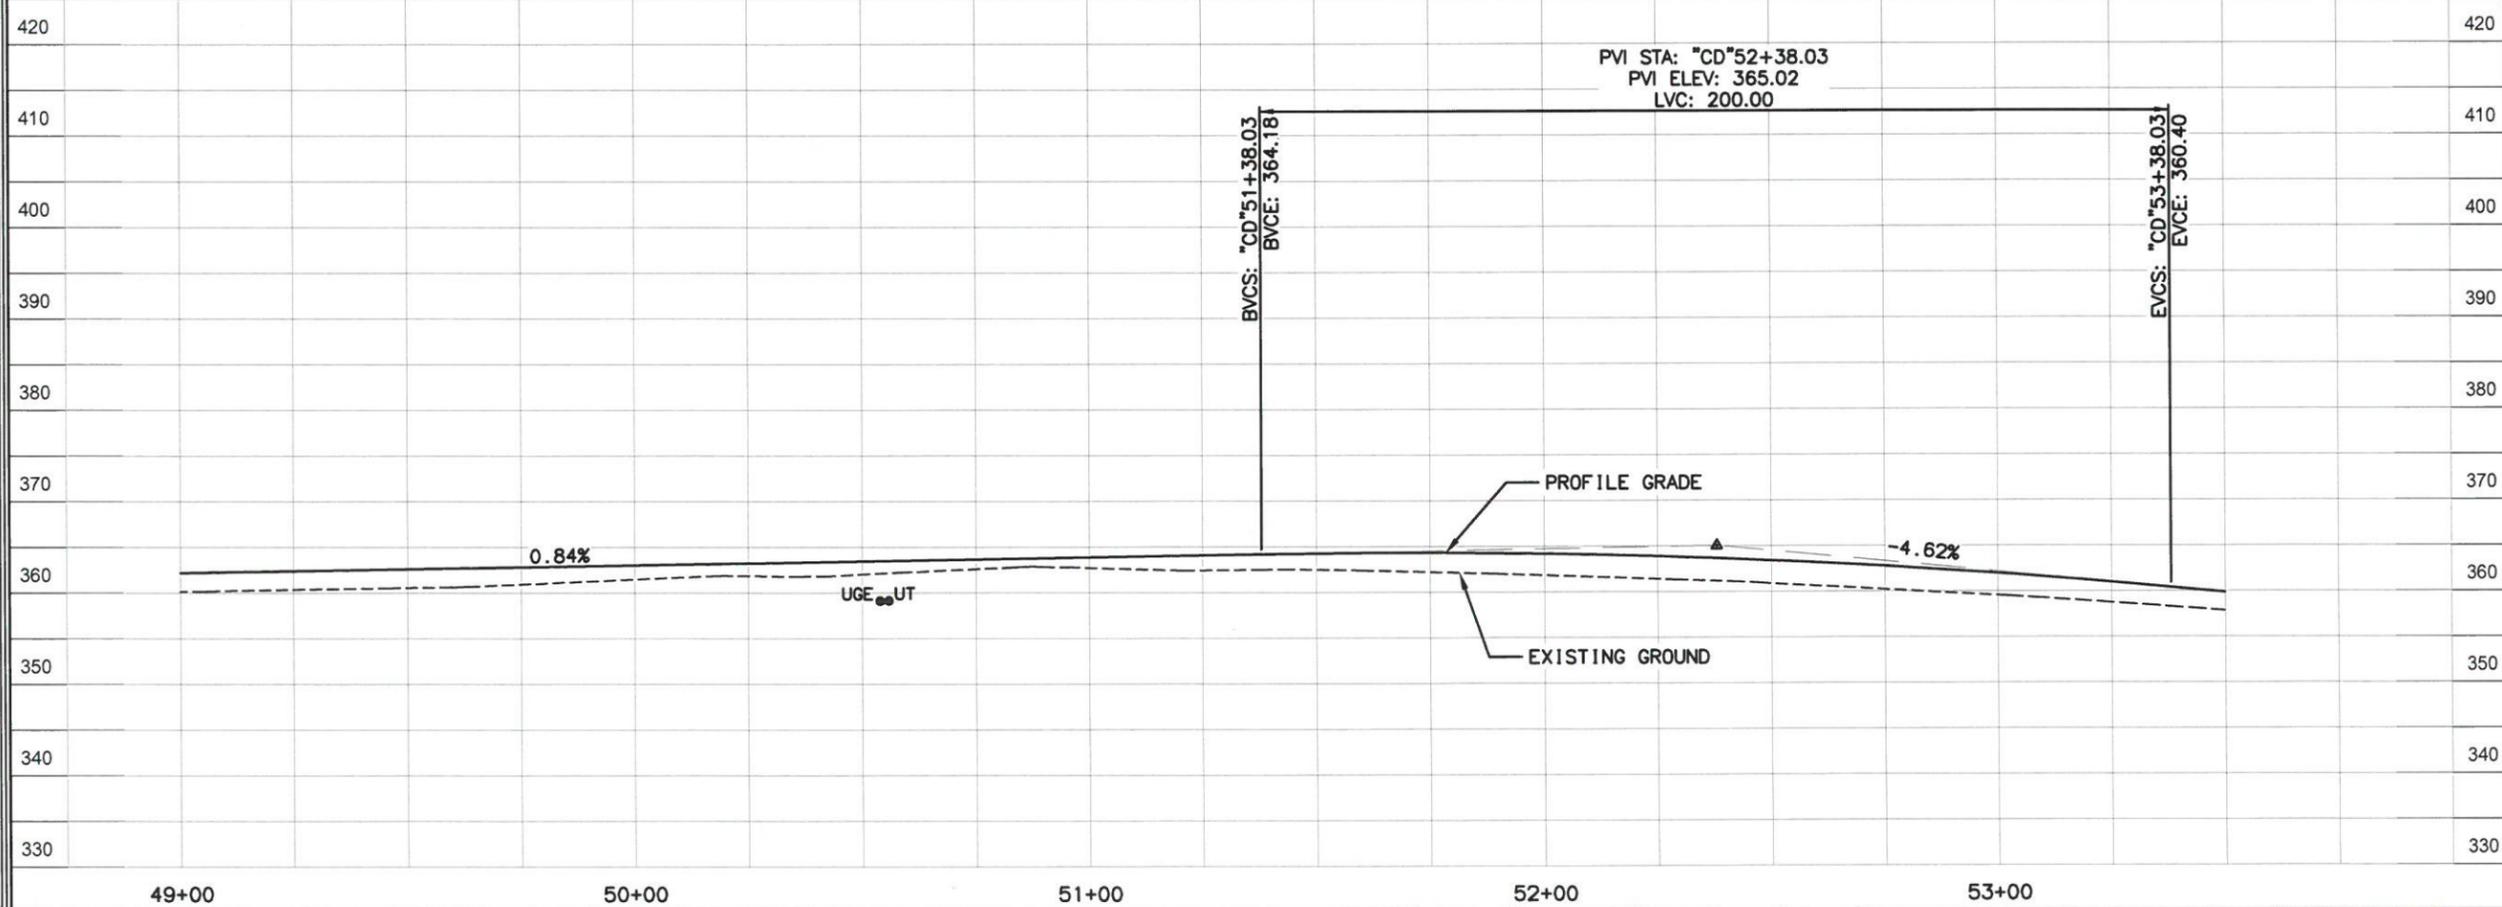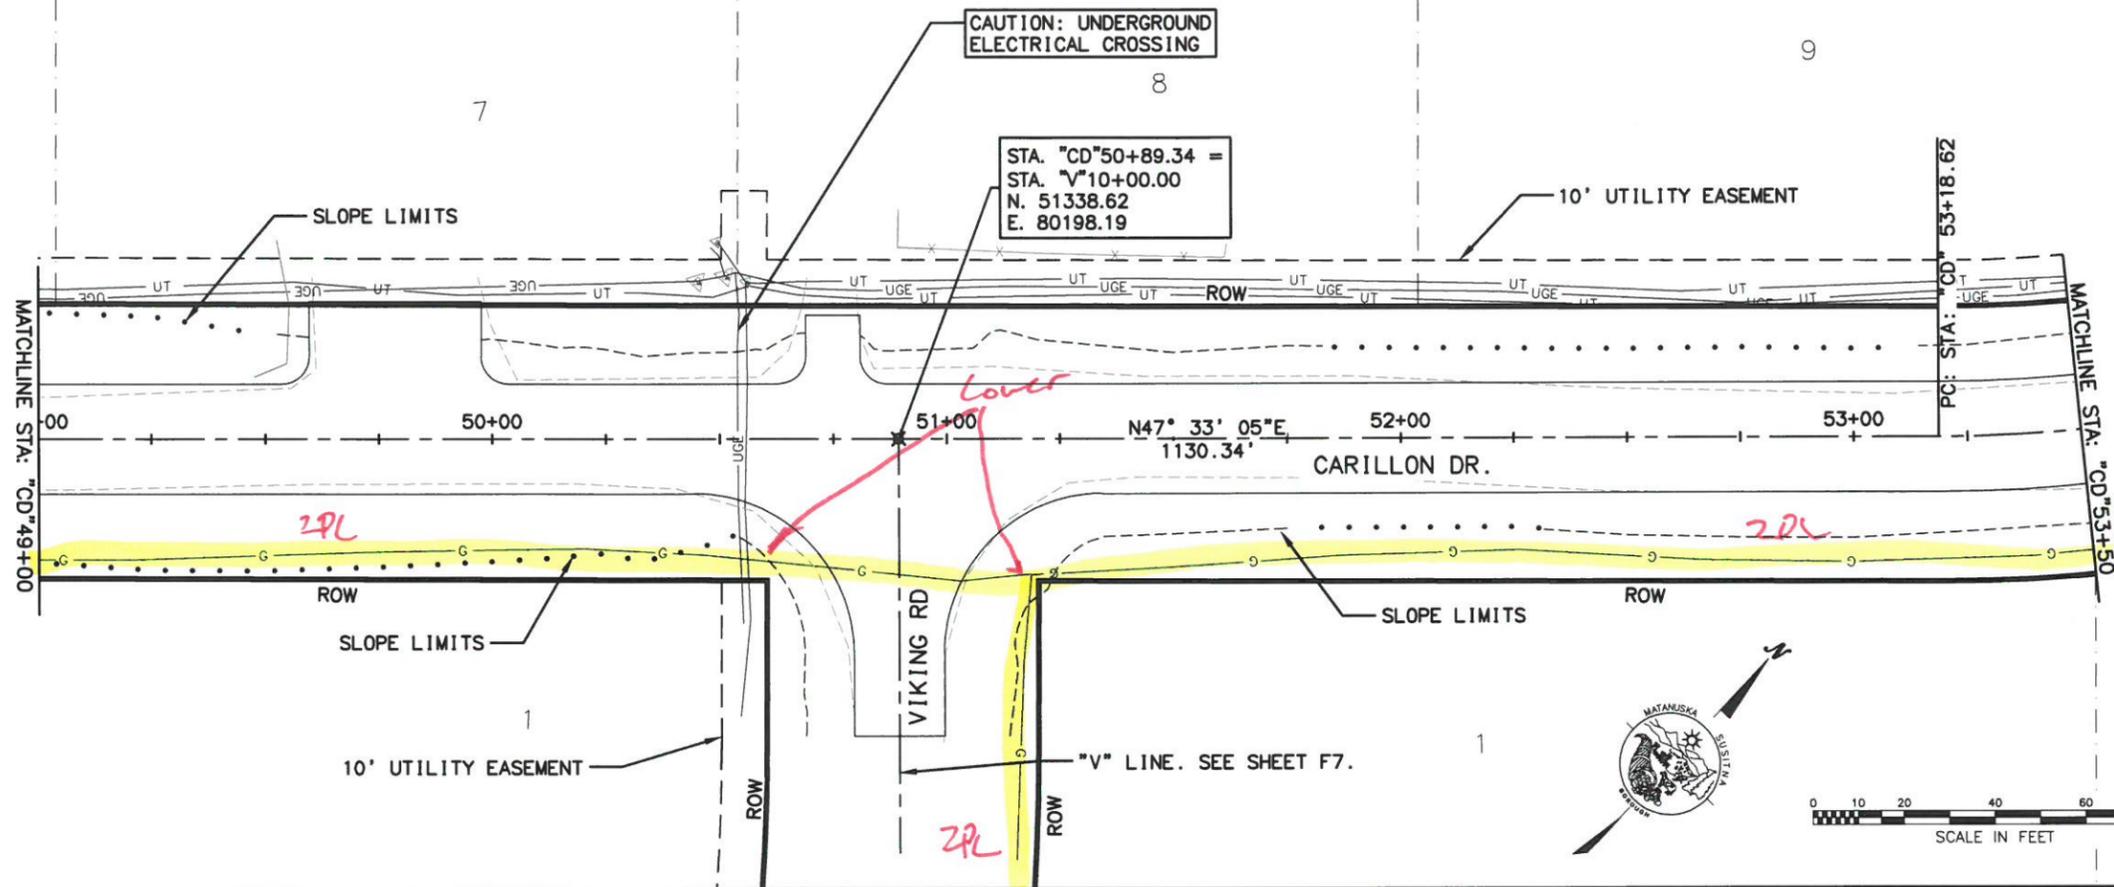

STATE OF ALASKA  
 49th  
 STEVEN M. KARI  
 No. CE 9203  
 9/7/2018  
 REGISTERED PROFESSIONAL ENGINEER

**Stantec**  
 PLANS DEVELOPED BY:  
 STANTEC CONSULTING SERVICES, INC.  
 351 W. Parks Hwy., Suite 200  
 Wasilla, Alaska 99654  
 Phone: (907) 352-7803  
 C.A. # 126386

MATANUSKA-SUSTITNA BOROUGH  
 DEPARTMENT OF PUBLIC WORKS  
 OPERATIONS AND MAINTENANCE DIVISION

CARILLON DR. IMPROVEMENTS

**CARILLON DRIVE  
 PLAN & PROFILE**

DESIGNED BY: [ ]  
 CHECKED BY: [ ]  
 DRAFTED BY: [ ]

REFS: [ ]

SCALE: [ ]

LAYOUT: [ ]



DATE: 7/30/2018 10:19 AM

TIME: [ ]

PROJECT: CARILLON DR. IMPROVEMENTS PLAN AND PROFILE

DRAWING LOCATION: U:\2047051200\drawing\carillon sheets\carillon dr improvements plan and profile.dwg

SHEET NO.	TOTAL SHEETS	
F5	F8	
STATE	DATE	
ALASKA	9/7/2018	
PROJECT DESIGNATION		
18-17-0457		
REVISIONS		
NO.	DATE	DESCRIPTION

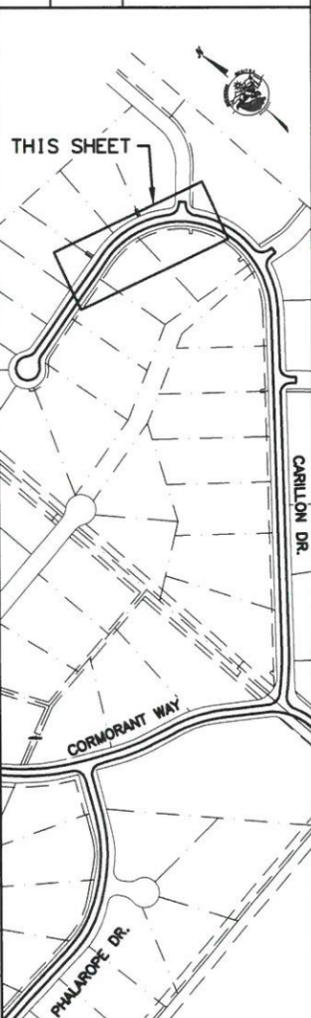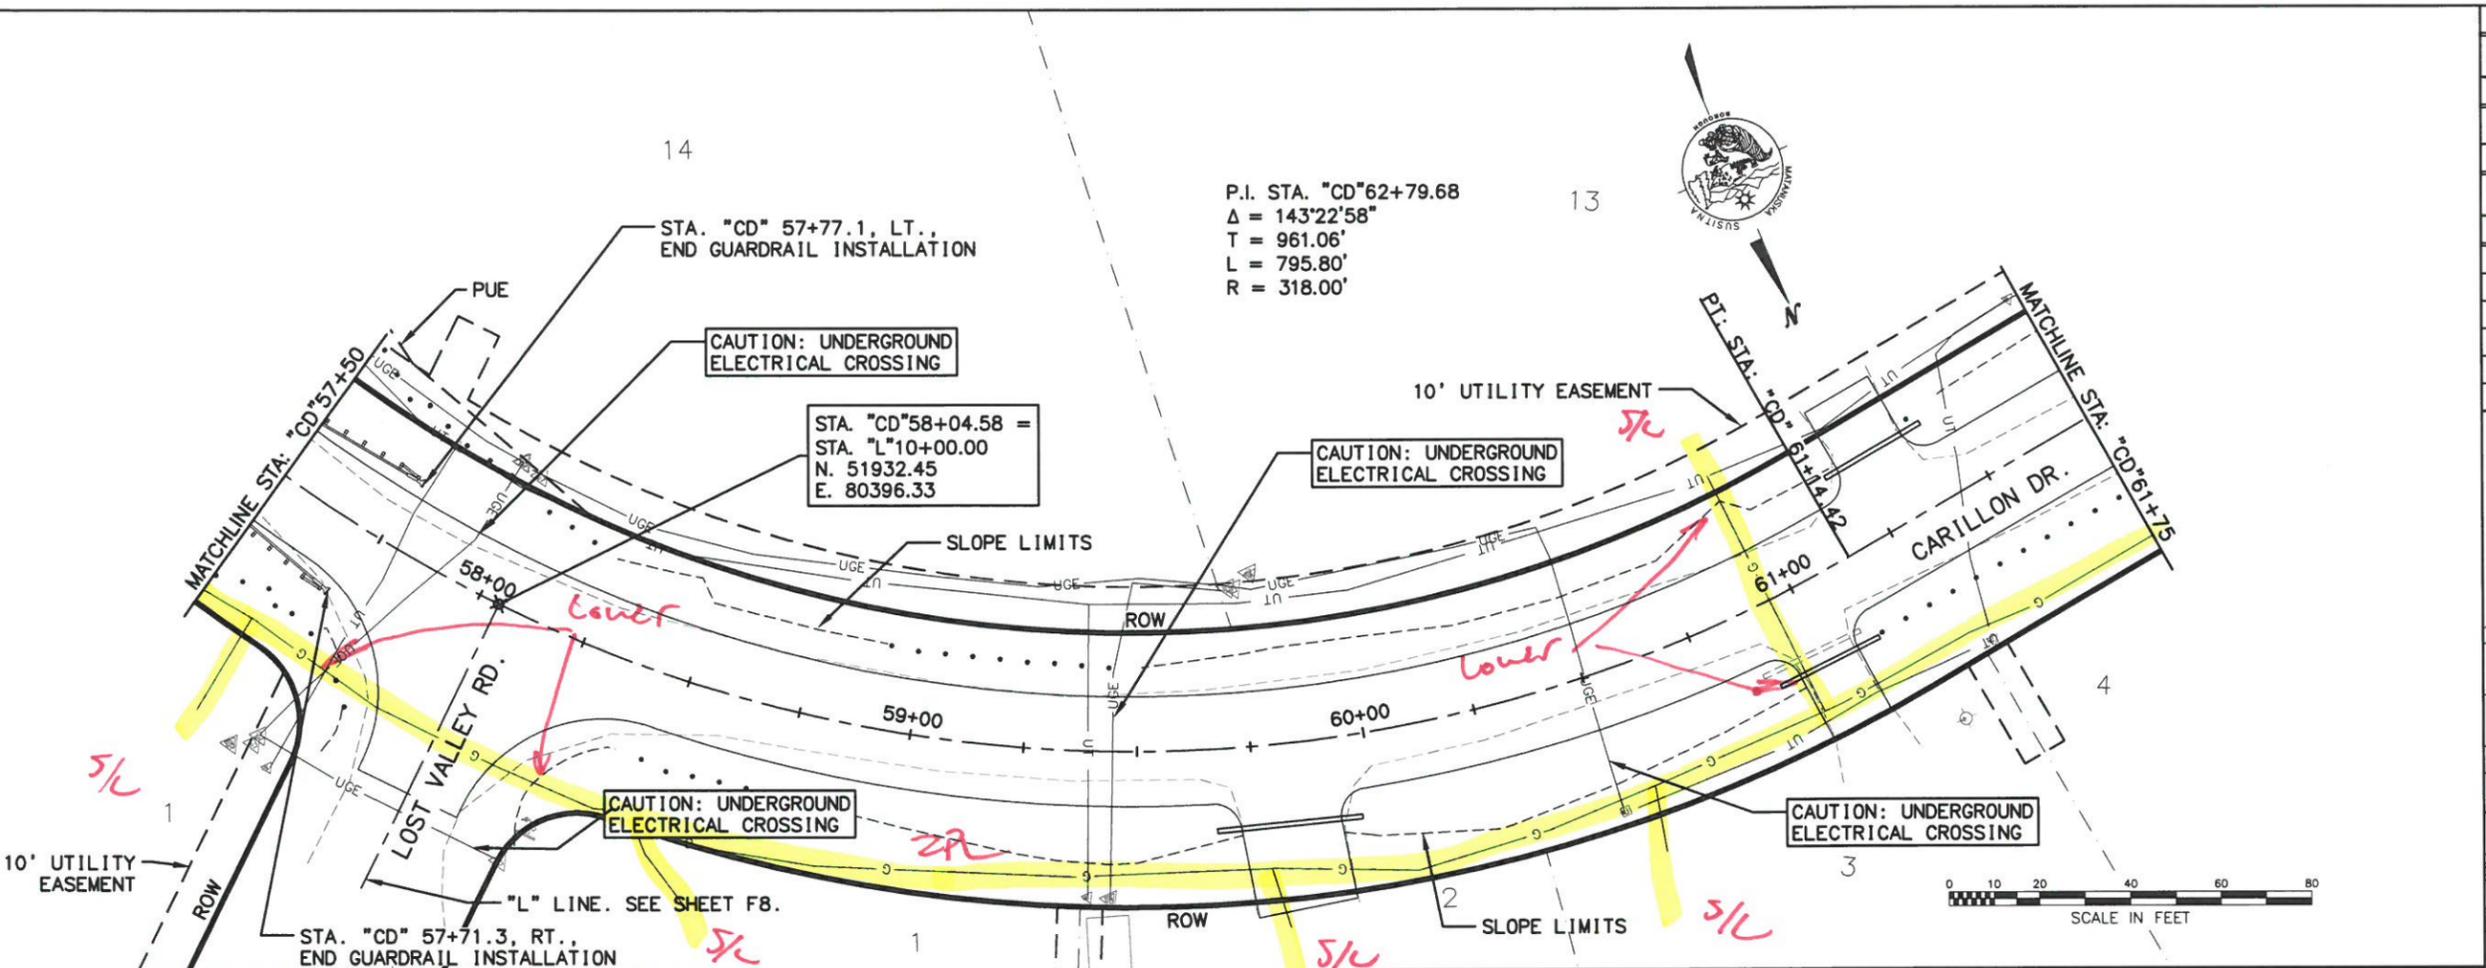

STATE OF ALASKA  
 49th  
 STEVEN M. KARI  
 No. CE 9203  
 9/7/2018  
 REGISTERED PROFESSIONAL ENGINEER

**Stantec**



PLANS DEVELOPED BY:  
 STANTEC CONSULTING SERVICES, INC.  
 351 W. Parks Hwy., Suite 200  
 Wasilla, Alaska 99654  
 Phone: (907) 352-7803  
 C.A. #126386

MATANUSKA-SUSITNA BOROUGH  
 DEPARTMENT OF PUBLIC WORKS  
 OPERATIONS AND MAINTENANCE DIVISION



CARILLON DR. IMPROVEMENTS

**CARILLON DRIVE  
 PLAN & PROFILE**

DESIGNED BY: [ ] CHECKED BY: [ ] DRAFTED BY: [ ]  
 XREFS: [ ]  
 SCALE: [ ] LAYOUT: [ ]  
 DATE: 7/30/2018 10:19 AM CARILLON - PLAN AND PROFILE LE-6  
 TIME: [ ]  
 DRAWING LOCATION: U:\2047051200\drawing\carillon sheets\Carillon Dr Improvements Plan and Profile.dwg

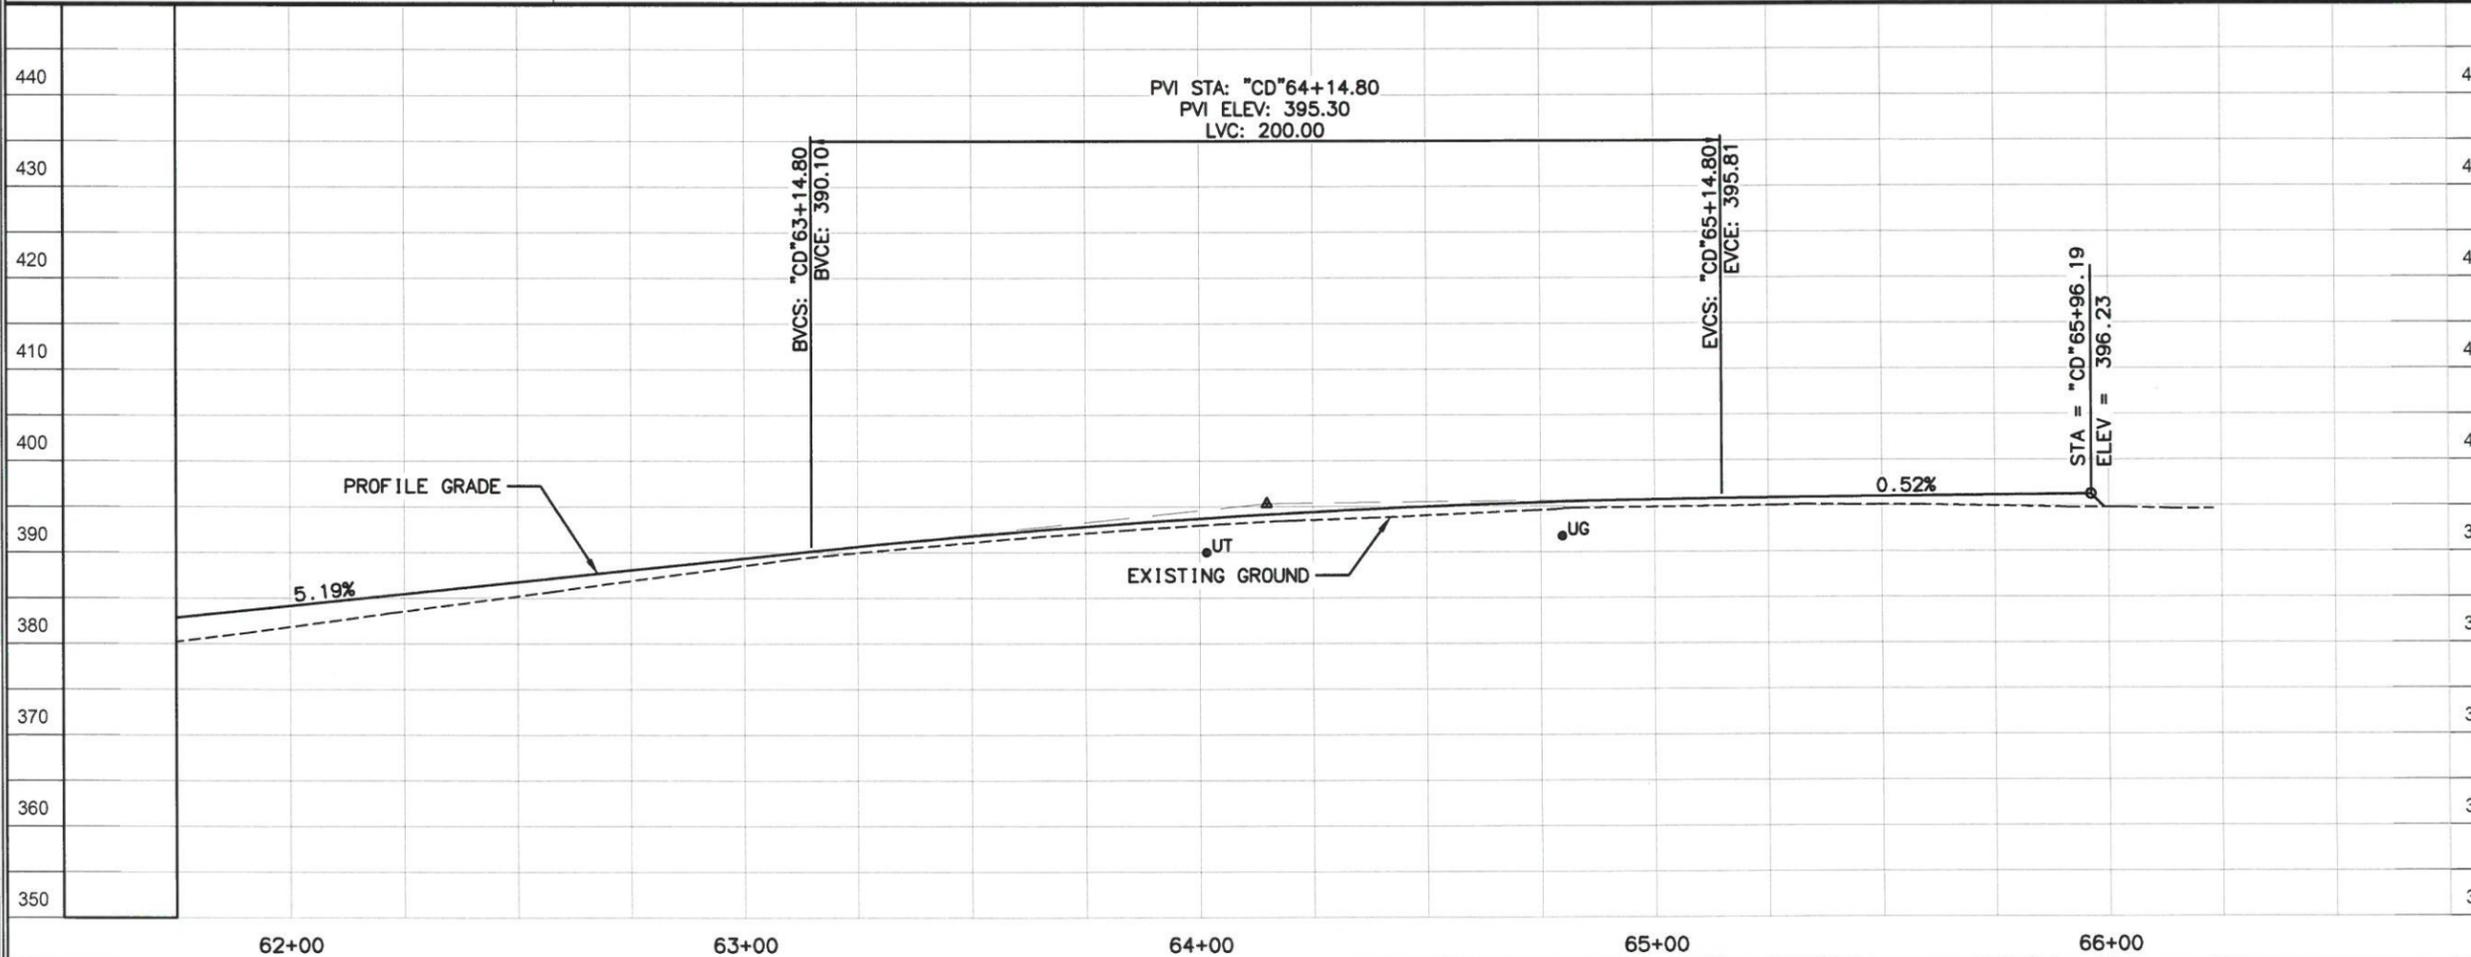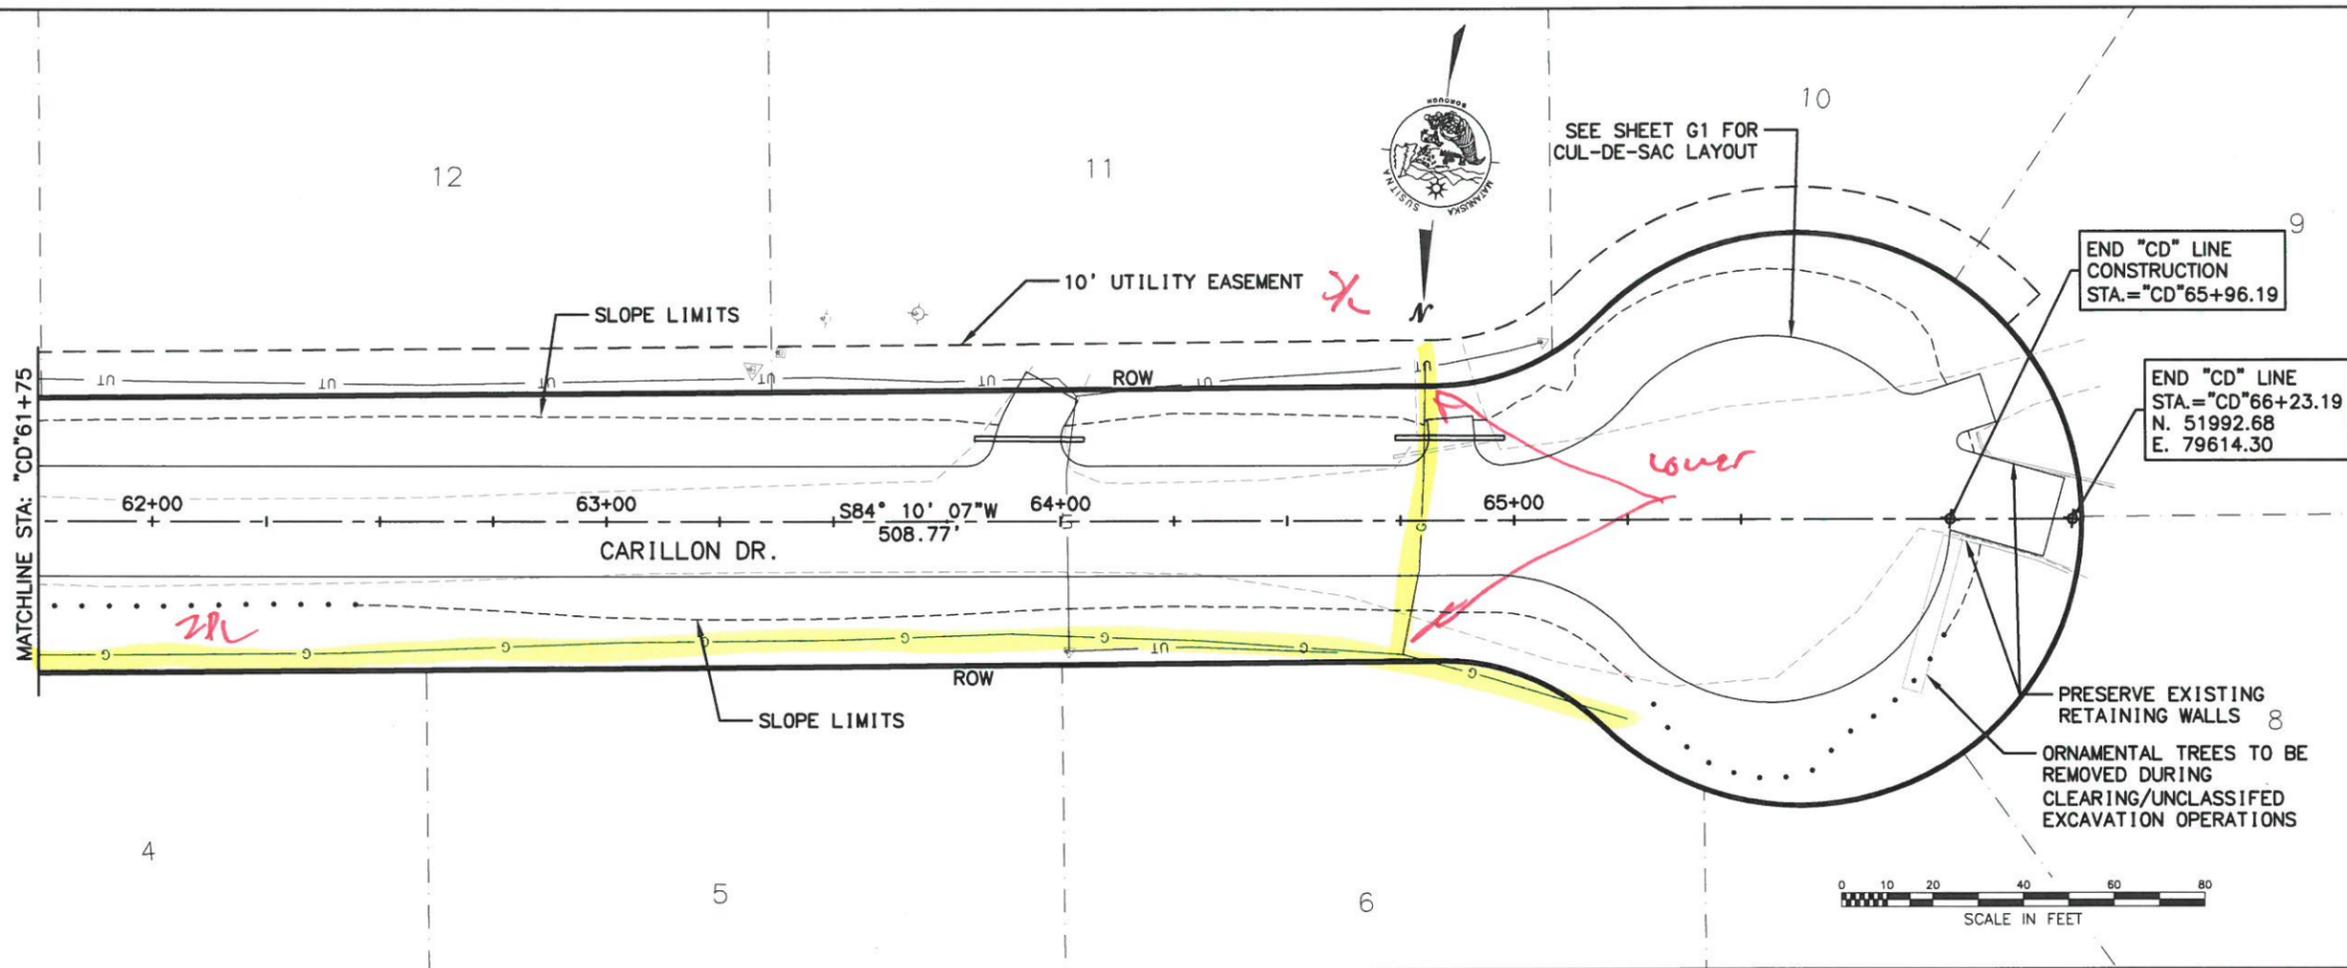

SHEET NO.	TOTAL SHEETS	
F6	F8	
STATE	DATE	
ALASKA	9/7/2018	
PROJECT DESIGNATION		
18-17-0457		
REVISIONS		
NO.	DATE	DESCRIPTION

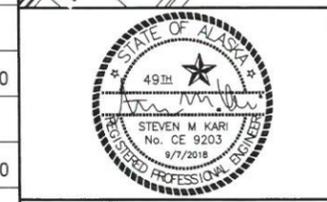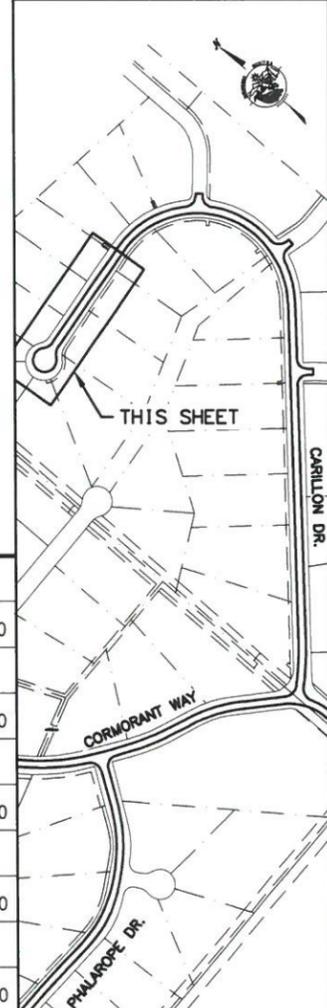

**Stantec**  
 PLANS DEVELOPED BY:  
 STANTEC CONSULTING SERVICES, INC.  
 351 W. Parks Hwy., Suite 200  
 Wasilla, Alaska 99654  
 Phone: (907) 352-7803  
 C.A. # 126386

MATANUSKA-SUSITNA BOROUGH  
 DEPARTMENT OF PUBLIC WORKS  
 OPERATIONS AND MAINTENANCE DIVISION

CARILLON DR. IMPROVEMENTS  
**CARILLON DRIVE  
 PLAN & PROFILE**