


Driveway Construction Example

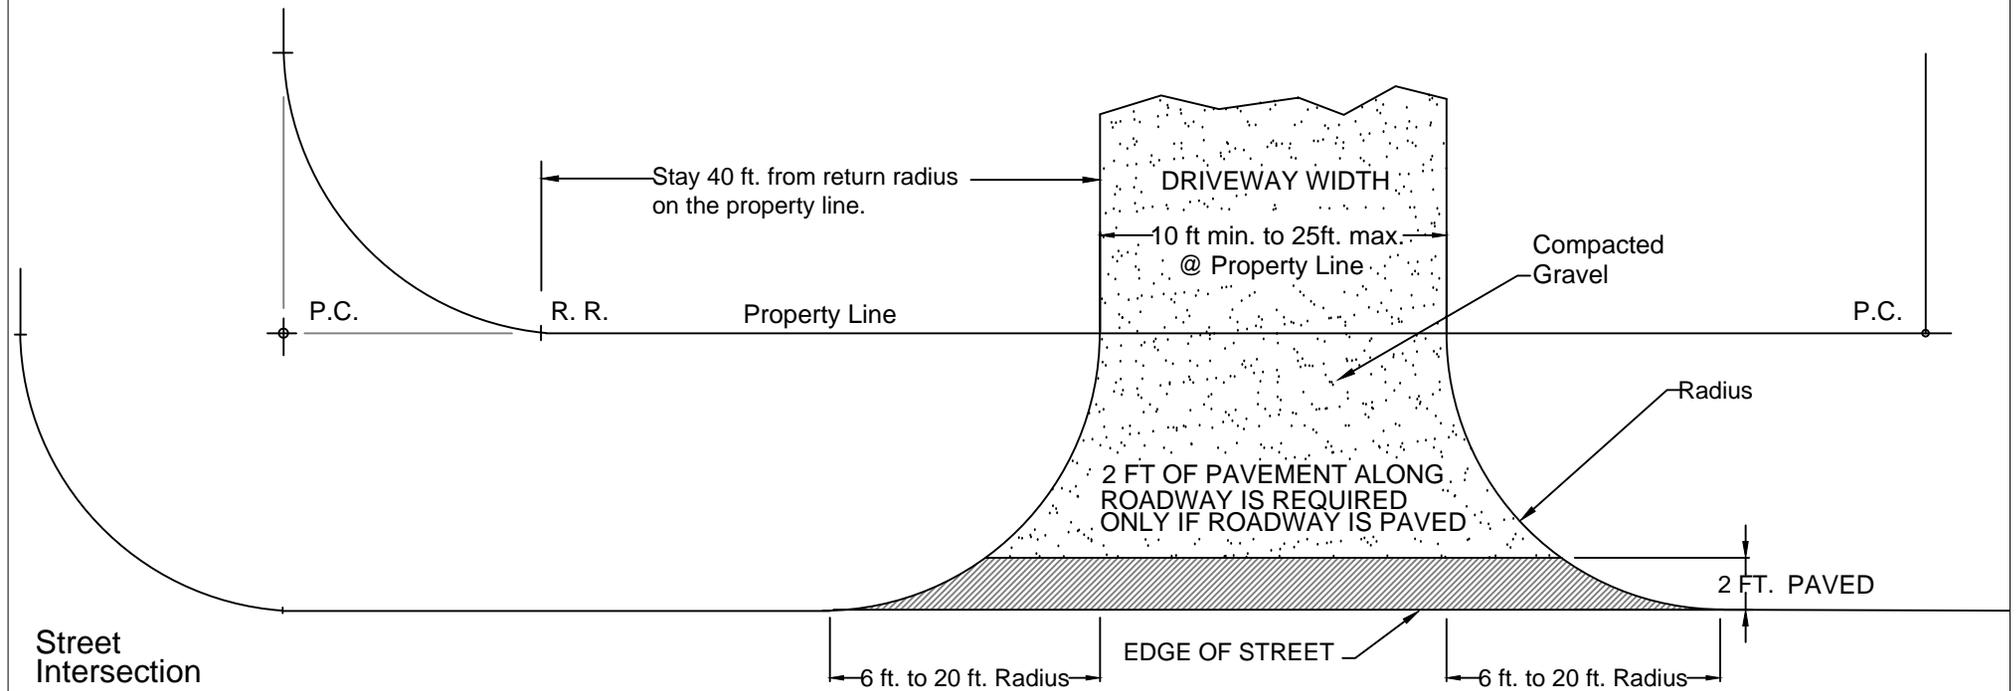



MATANUSKA-SUSITNA BOROUGH

PERMIT CENTER



(907) 745-9822 FAX (907) 746-7407

E-mail: PermitCenter@matsugov.us

Driveway Design

Culvert Placement

Driveway must be installed in accordance with the below sketch and special conditions noted by the inspector.

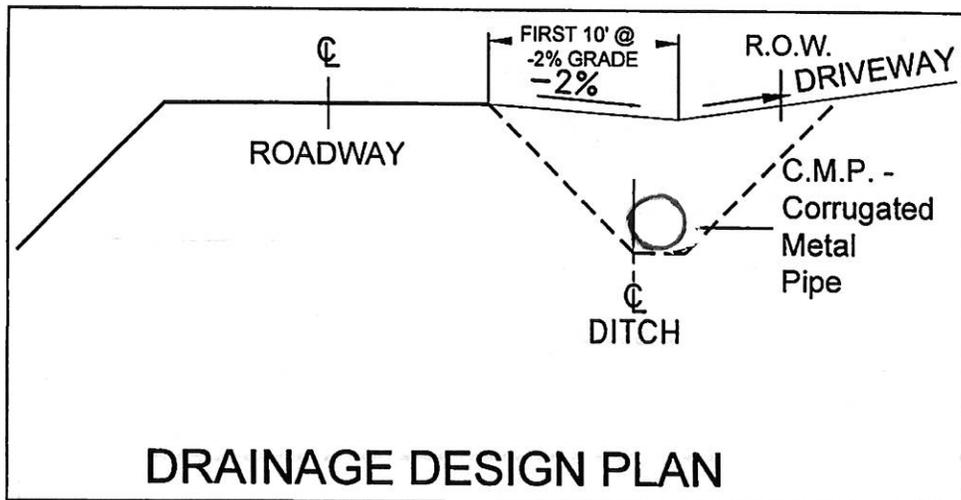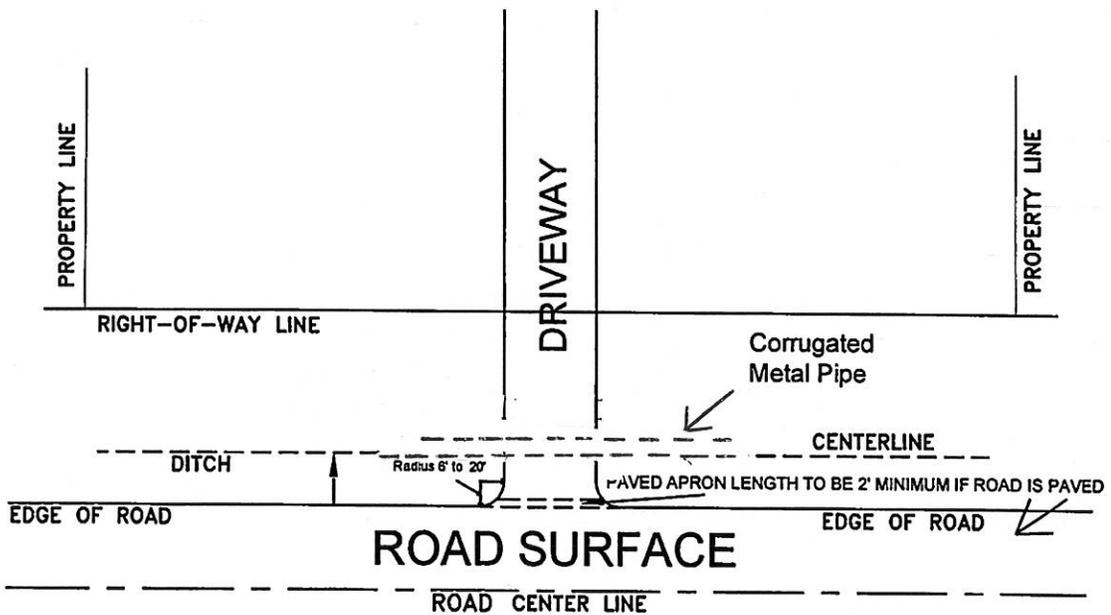

DRAINAGE DESIGN PLAN